

PRELIMINARY NOT FOR CONSENT




NORTH ELEVATION
SCALE 1:50

PERMACRETE LOCKER SYSTEM INSTALLED BY SEPARATE CONTRACTOR AT PROJECT COMPLETION



EAST ELEVATION
SCALE 1:50

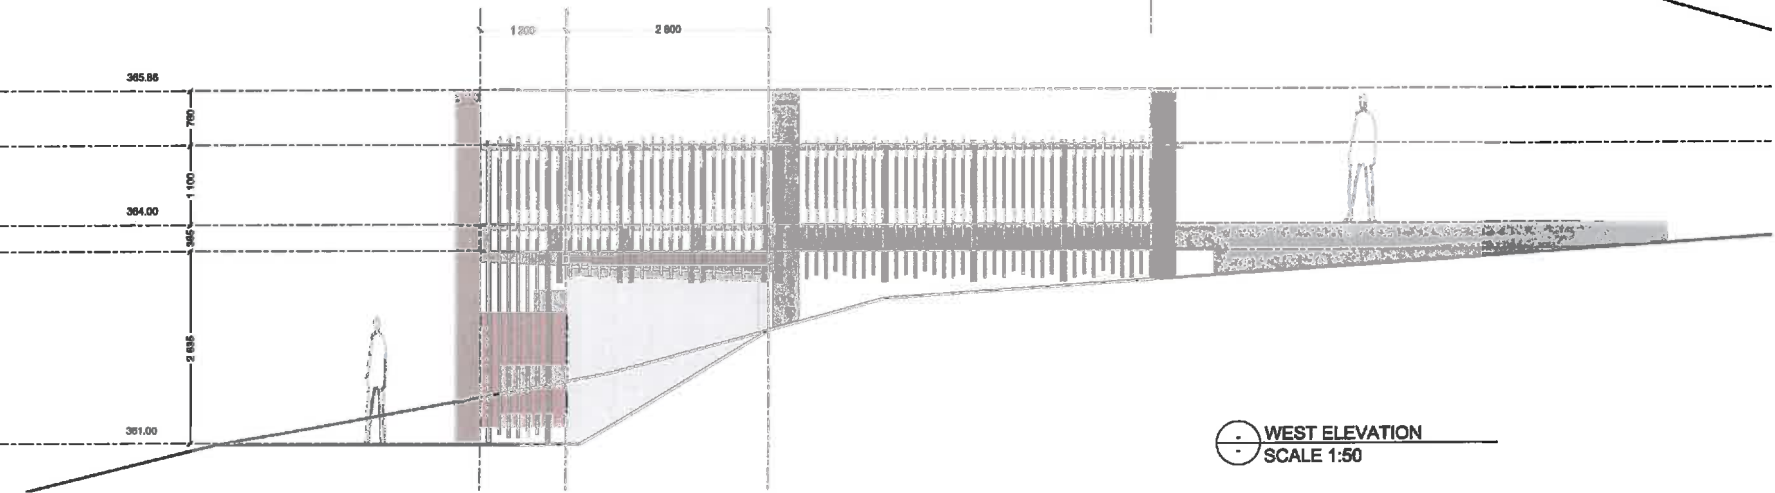

WEST ELEVATION
SCALE 1:50

REVISIONS KEY:

Issued for:	Date:
Structural review	
Client Information	2 NOVEMBER 2017
Building consent	

PERMACRETE
PERMANENT SOLUTIONS SINCE 1988

Project:
**SPA PARK TOILETS & CHANGING FACILITY
OTUMUHEKE STREAM
TAUPO**

Model No.:
PLM DV SP

Drawing:
ELEVATIONS

Revision: Scale @ A2:
1:50

Dwg. No.:
A-6

Build only off plans marked 'CONSENT'. Read these plans in conjunction with the specifications and other consistent drawings. Please check that you are using the correct version. Refer to the drawing register and consent form. Contractor must verify all dimensions & locations on site. Do not make from plans. © IN COLLECT ASB