


# OTUMUHEKE STREAM ECOLOGICAL AND CULTURAL ENHANCEMENT PROJECT

## TOILET BLOCK CHANGING ROOMS AND VIEWING PLATFORM

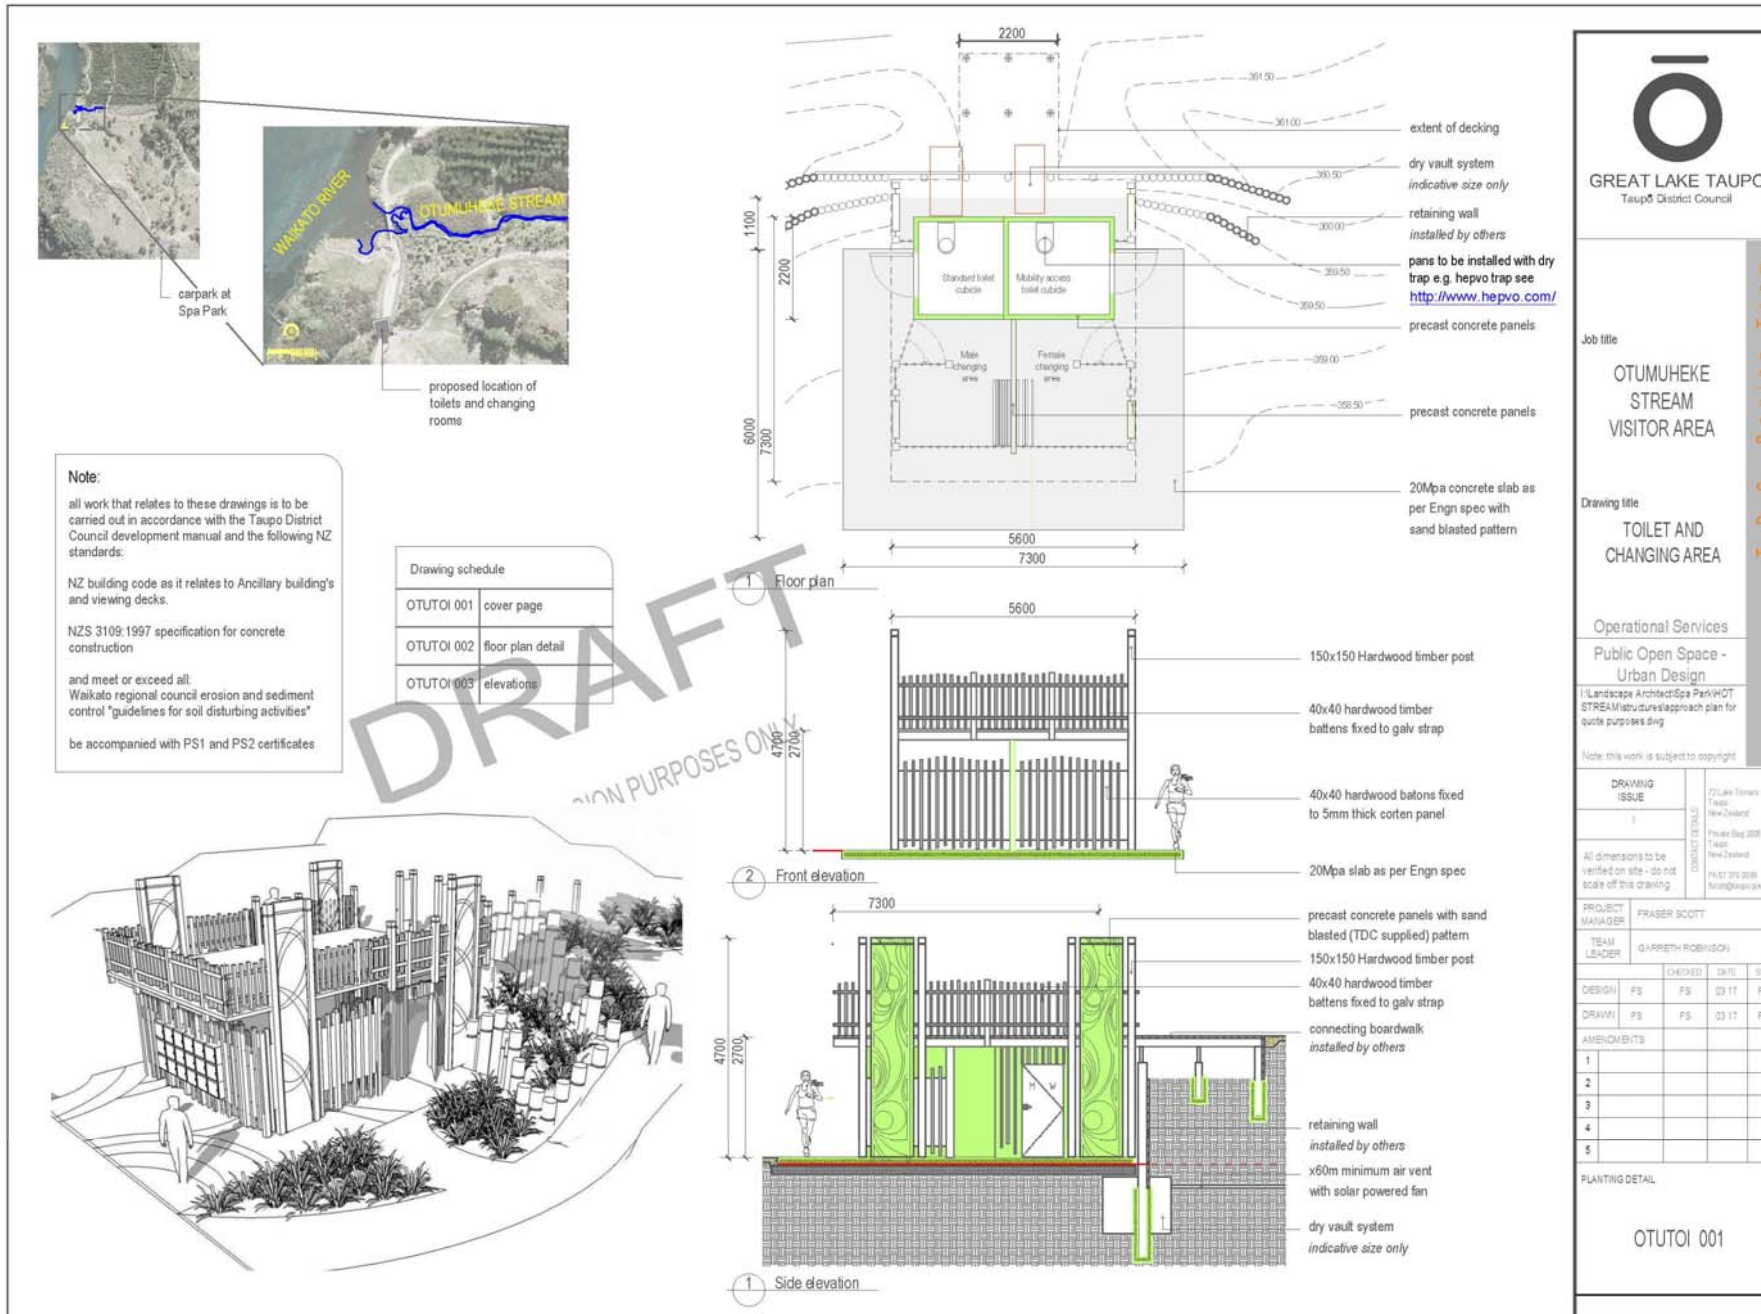

**GREAT LAKE TAUPO**  
Taupo District Council

Job title  
**OTUMUHEKE  
STREAM  
VISITOR AREA**

Drawing title  
**TOILET AND  
CHANGING AREA**

Operational Services  
**Public Open Space -  
Urban Design**

Landscape Architect/Spa Park/HOT  
STREAM/structure/approach plan for  
quote purposes divg

Note: this work is subject to copyright

DRAWING ISSUE	CONTACT DETAILS
1	22 Lake Tararua Taupo New Zealand Phon: 07 338 2030 Fax: 07 338 2030 Email: info@taupocouncil.govt.nz

All dimensions to be  
verified on site - do not  
scale off this drawing

PROJECT MANAGER	FRASER SCOTT
TEAM LEADER	GARRETH ROBINSON

DESIGN	PS	PS	03 11	PS
DRAWN	PS	PS	03 11	PS

AMENDMENTS	1	2	3	4	5
1					
2					
3					
4					
5					

PLANTING DETAIL

**OTUTOI 001**