


① section - boardwalk and bridge

bridge detail
200x80 and 80x80 HW decking
timber supplied by TDC fixed to
150x50H4 PR joists w/ x2 and x1
100mm s/s screws hex head

fence sections
compacted pumice cement
mix walking track

fill material -
compacted pumice
low retaining wall H5 max 300mm
high

cut material

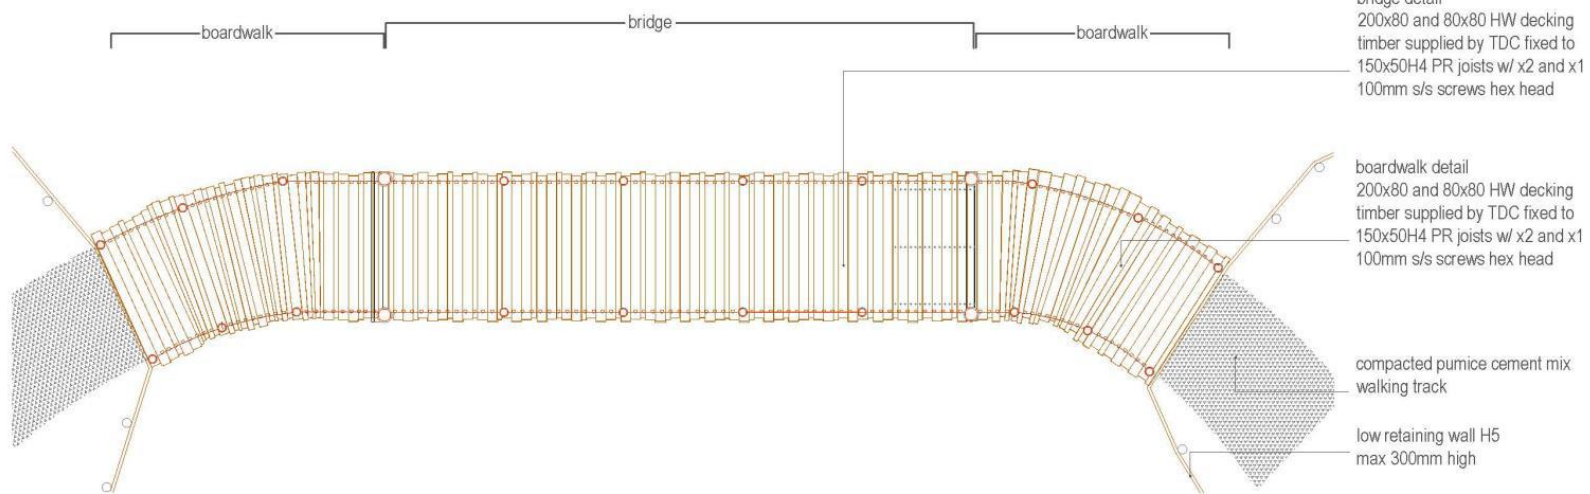

② plan view - boardwalk and bridge

bridge detail
200x80 and 80x80 HW decking
timber supplied by TDC fixed to
150x50H4 PR joists w/ x2 and x1
100mm s/s screws hex head

boardwalk detail
200x80 and 80x80 HW decking
timber supplied by TDC fixed to
150x50H4 PR joists w/ x2 and x1
100mm s/s screws hex head

compacted pumice cement mix
walking track

low retaining wall H5
max 300mm high



GREAT LAKE TAUPO
Taupo District Council

Job title

OTUMUHEKE

Drawing title

bridge and
boardwalk detail

Operational Services

Public Open Space -
Urban Design

\\Landscape Architect\Sep Park\HOT
STREAM\AUTOCAD PLANS\consent
plans\B_bridge only curved and straight
zero line\igt version.dwg

Note: this work is subject to copyright.

DRAWING ISSUE	72 Lake Terrace Taupo New Zealand
CONSENT APPLICATION	Private Bag 2005 Taupo New Zealand
CONTRACT DETAILS	Ph 07 376 0289 fovt@neo-park.nz

PROJECT MANAGER	FRASER SCOTT
TEAM LEADER	GARRETH ROBINSON

	CHECKED	DATE	SIGN
DESIGN	FS	FS	03 17
DRAWN	FS	FS	03 17

AMENDMENTS			
1			
2			
3			
4			
5			

PLANTING DETAIL

OTURCP 002

T.D.C. Design Team